


SOUTH WEST CENTRE SUBDIVISION

S. 35th STREET

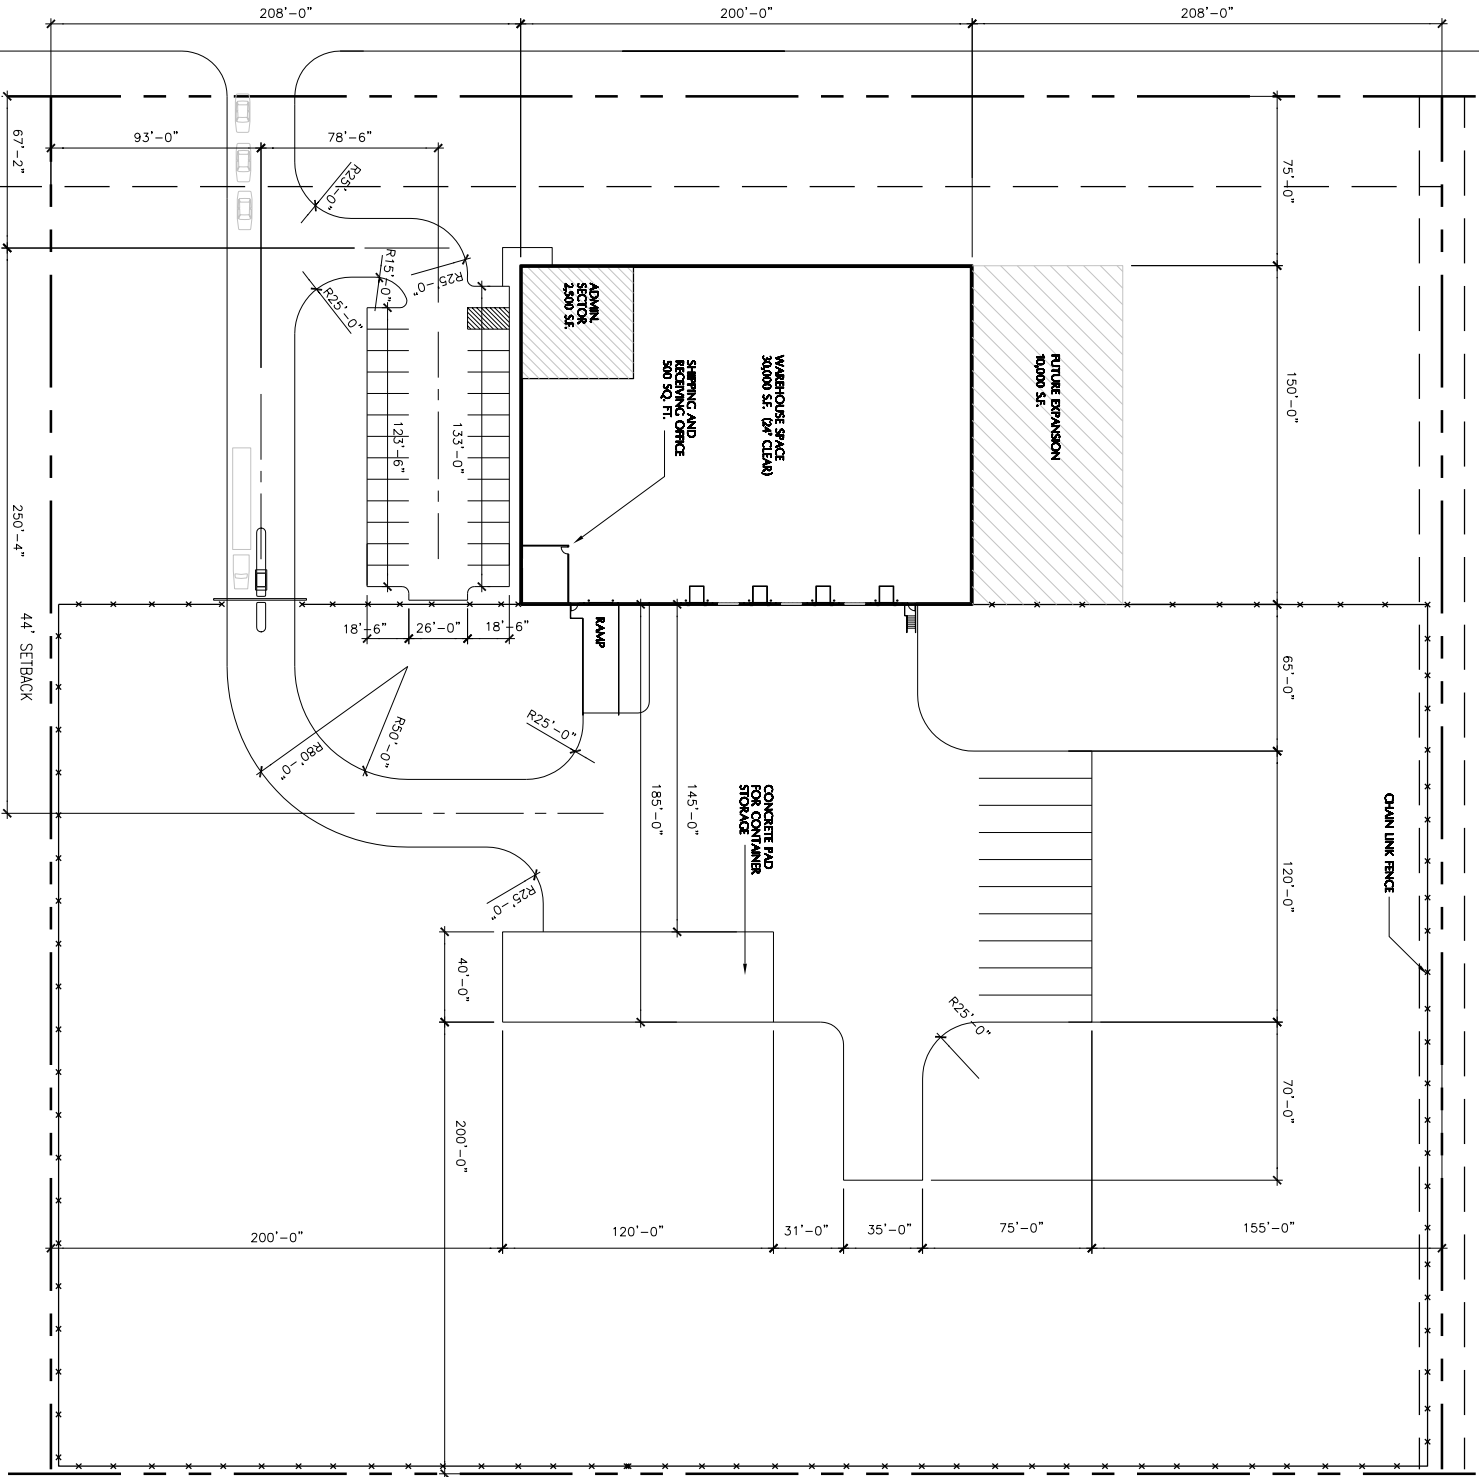

20' UTILITY EASEMENT

CHAIN LINK FENCE

RIO BRAVO PLANTATION SUBDIVISION



NORTH

1 ARCHITECTURAL SITE PLAN

SCALE: 1/4" = 1'-0"
 ARCHITECTURAL SITE PLAN IS ISSUED FOR INFORMATION ONLY. REFER TO
 CIVIL PLANS FOR LAYOUT, DIMENSIONS, DETAILS, ETC.

ARC AUTOMOTIVE INC. SOUTH 35th STREET McALLEN, TEXAS



BUILDING POTENTIAL Austin McAllen Mexico

901 South Mopac Bldg. V, Suite 110 Austin, Texas 78746
 Phone: 512 328 1010 Fax: 512 328 3003 www.tagoe.com

DATE	ISSUED FOR
12.14.04	PERMIT SET

DRAWN BY: [] CHECKED BY: []
 B.I.K.

PROJECT NUMBER: 40931
 ARCHITECTURAL
 SITE PLAN

A1.0